

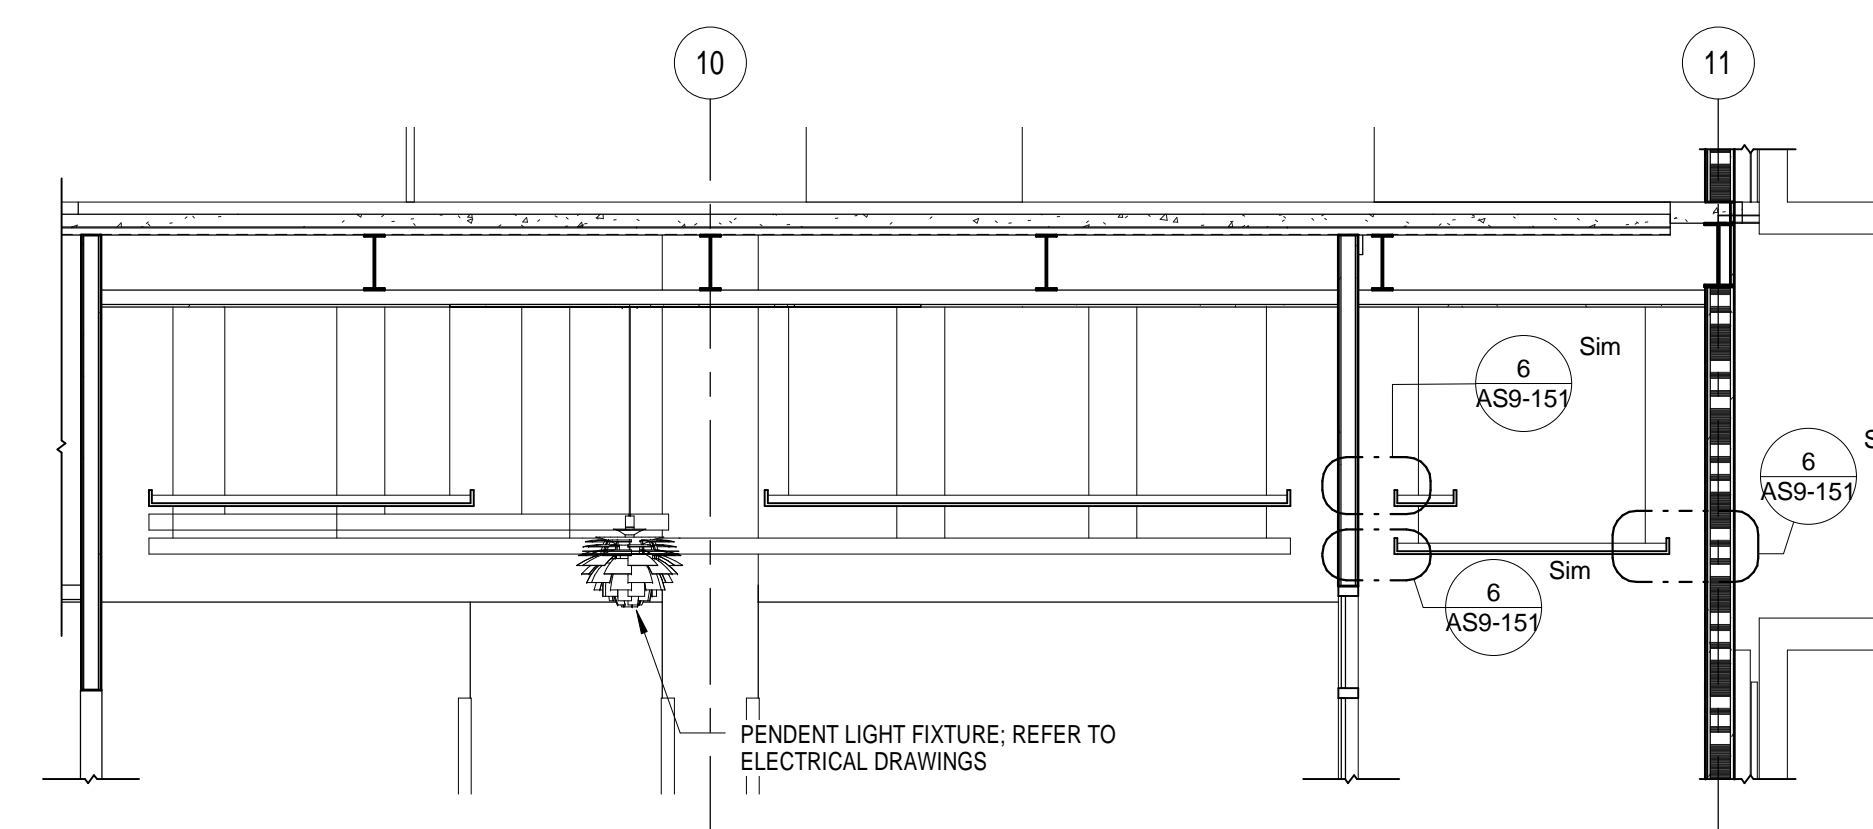



① Enlarged Lobby Reflected Ceiling Plan
1/4" = 1'-0"

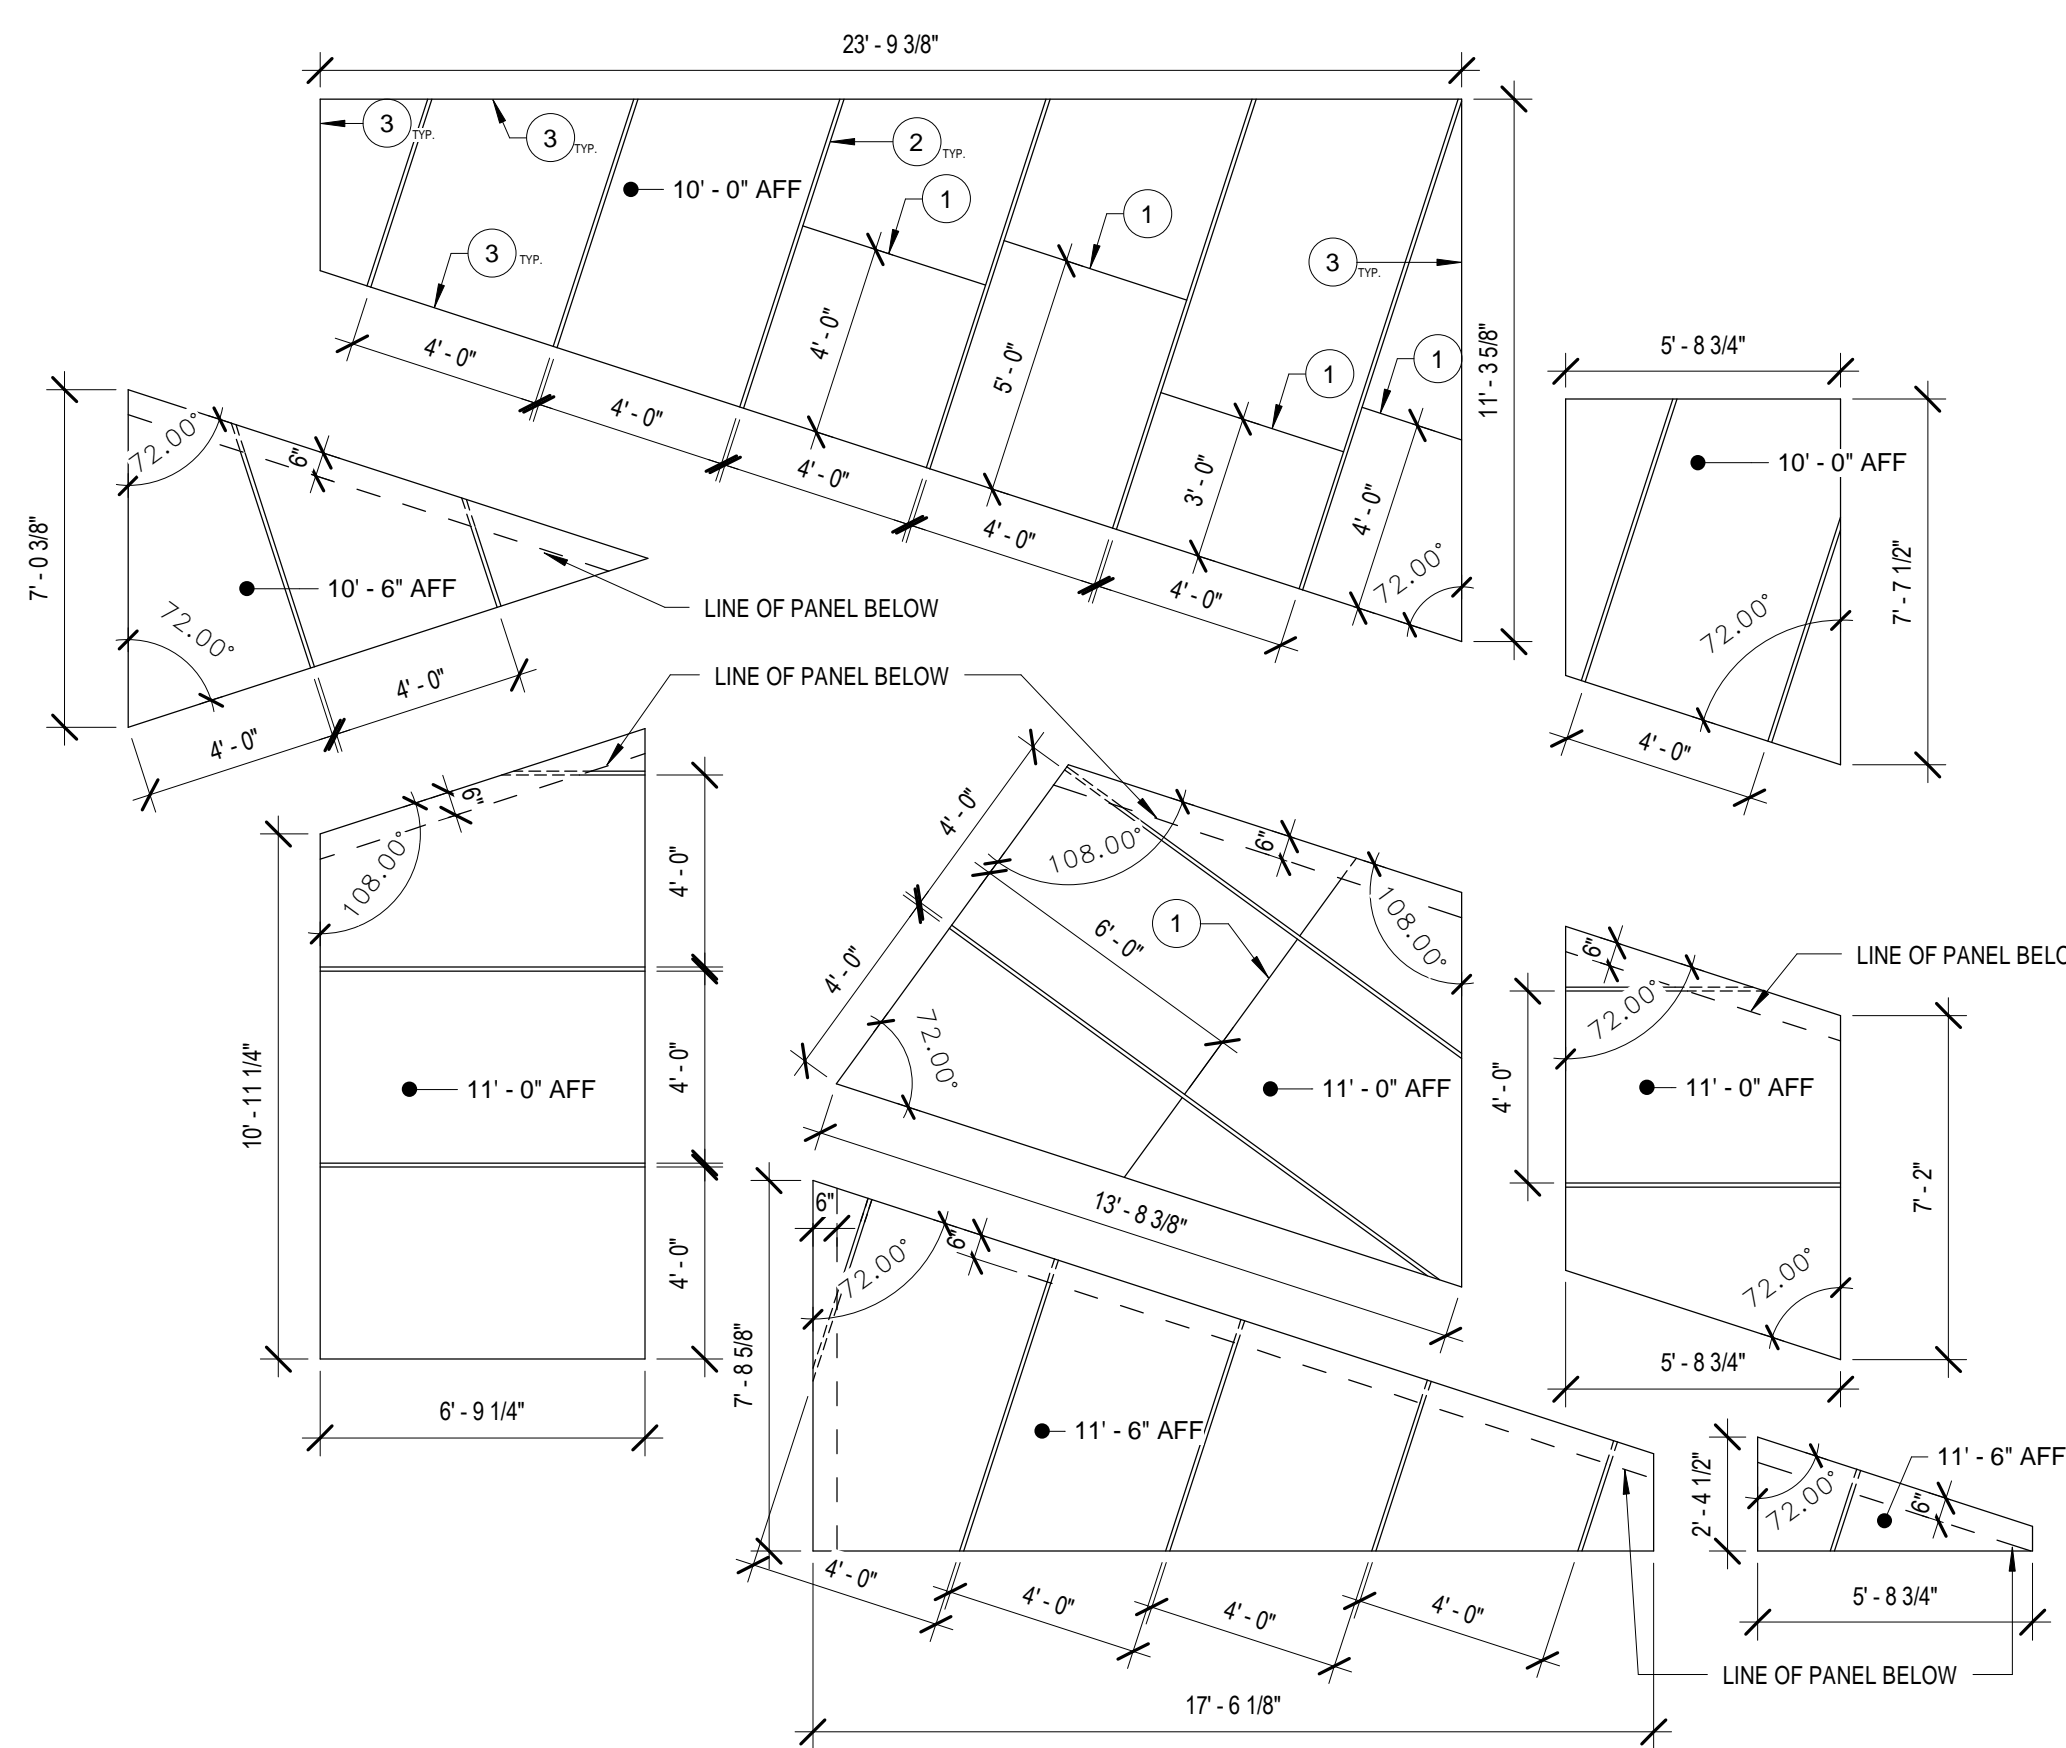


② Lobby Ceiling Section 1
1/4" = 1'-0"

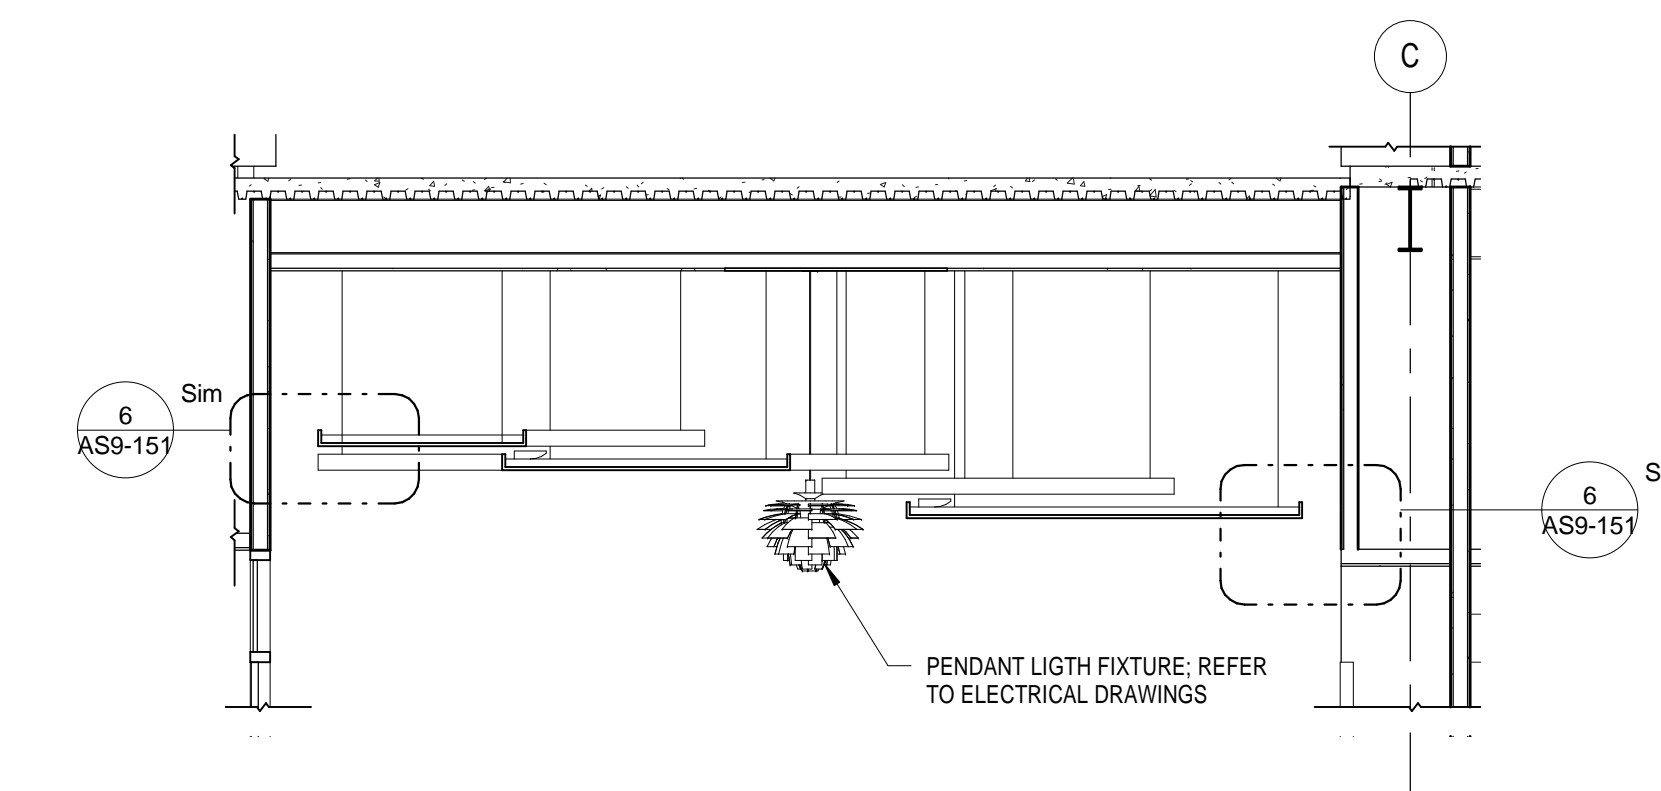


③ Lobby Ceiling Section 2
1/4" = 1'-0"

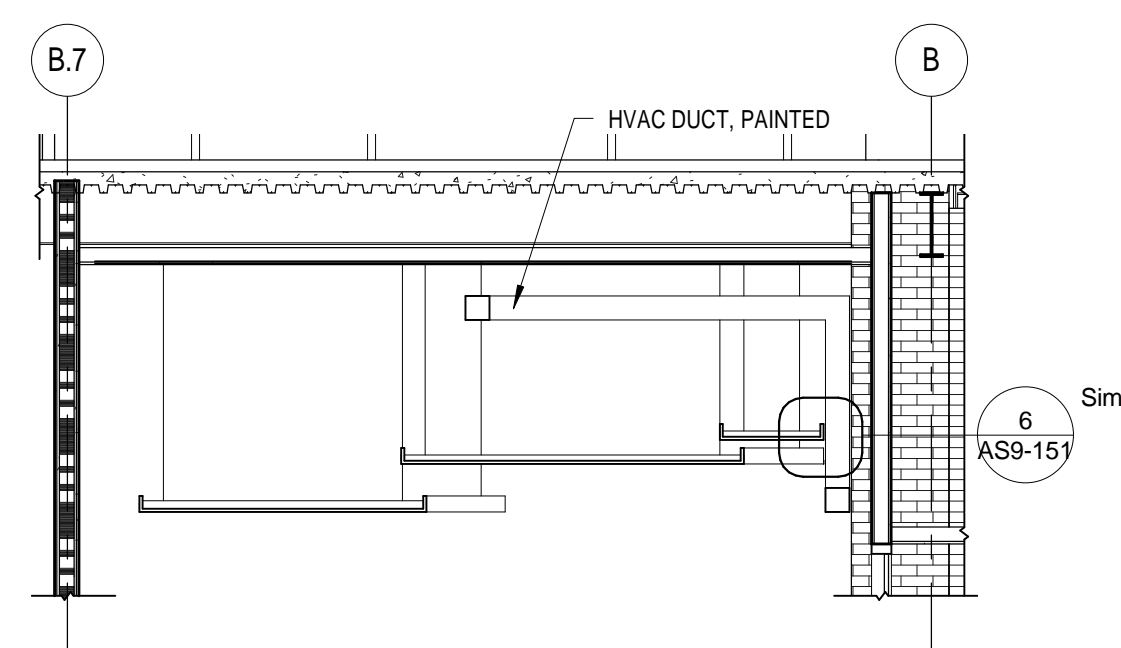

④ Detail - Elevator Lobby Ceiling Section
1/4" = 1'-0"

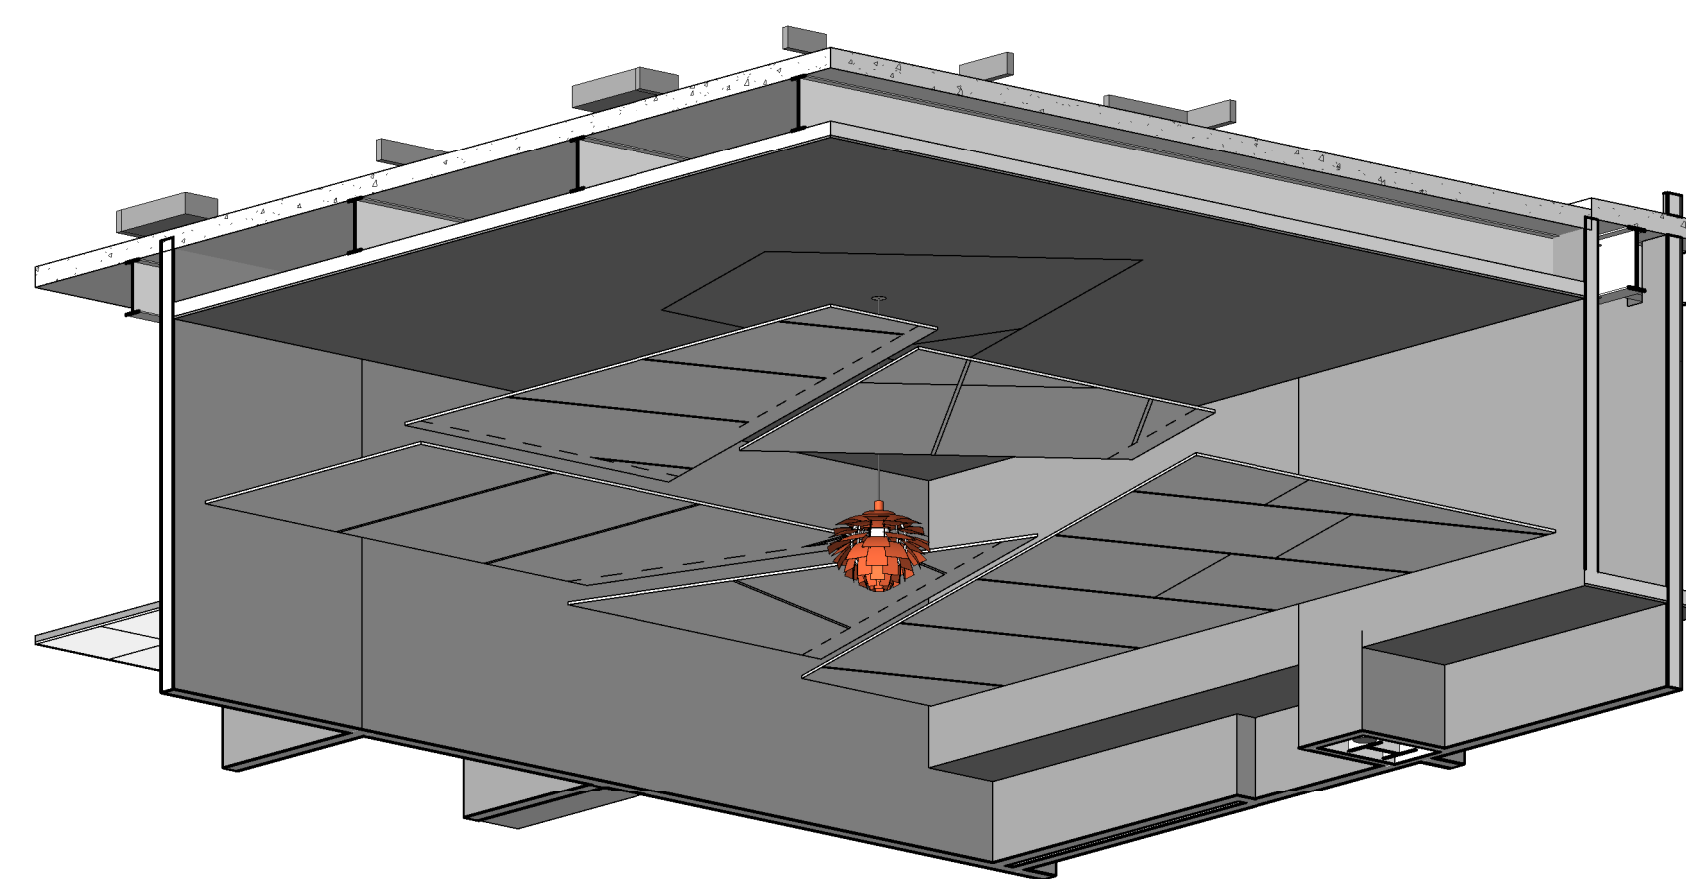

5 Lobby Ceiling Axonometric Drawing

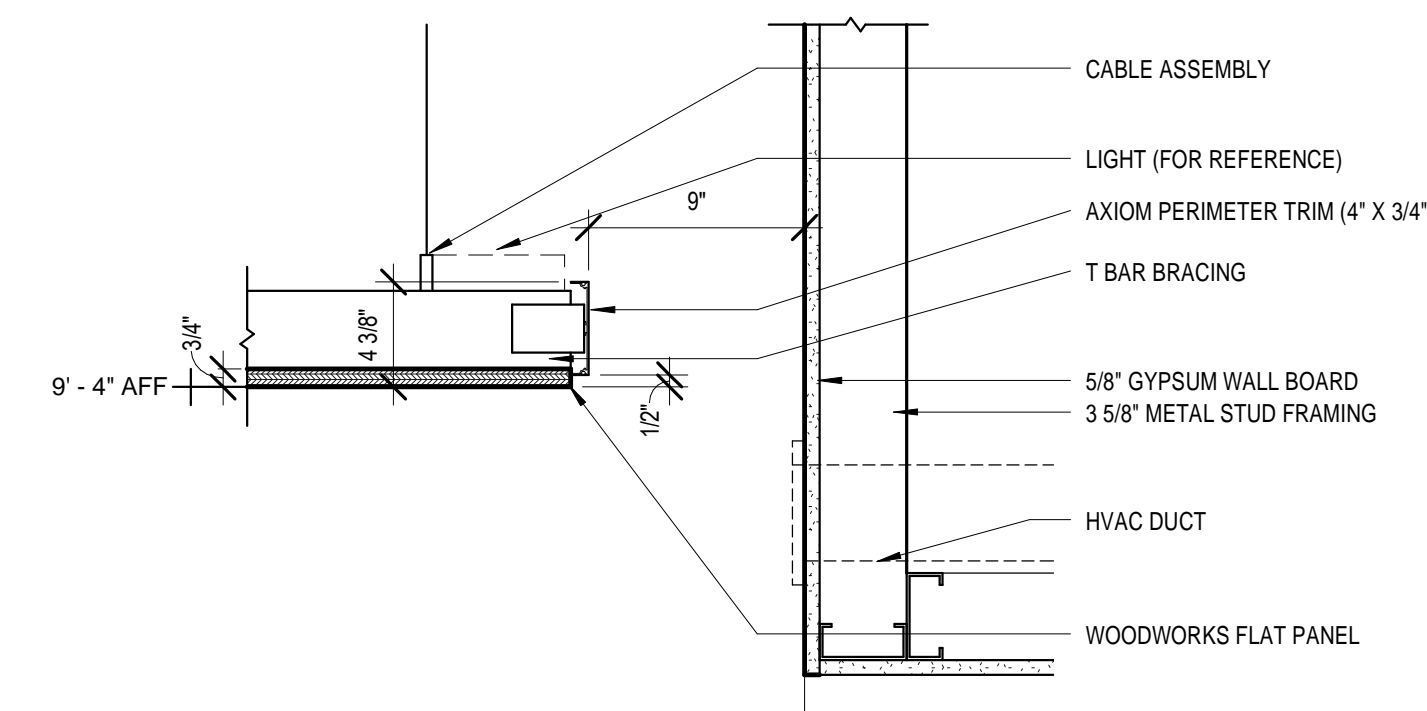

6 Lobby Ceiling Detail 1
1 1/2" \equiv 1'-0"

Reflected Ceiling Notes


1. CEILING HEIGHTS ARE SHOWN TO BOTTOM OF GRID SYSTEM OR GWB ABOVE FINISH FLOOR.
2. CEILING GRIDS ARE TO BE CENTERED IN ROOM OR DEFINED BY BOUNDARY LINES UNLESS NOTED OR DIMENSIONED OTHERWISE.
3. DOOR EXIT SIGNS SHALL BE LOCATED 1'-0" CLEAR FORM DOOR TO WHICH EGRESS IS INDICATED.
4. CENTER SPRINKLER HEADS IN CEILING TILE UNLESS OTHERWISE NOTED.

Reflected Ceiling Legend

- | | |
|--|---------------------------------------------------------------------|
| | LAY IN ACOUSTICAL TILE CEILING PANELS |
| | GYPSUM BOARD CEILING PANELS |
| | WOOD VENEER CEILING PANELS |
| | CUBICAL CURTAIN TRACK (C.C.T.) |
| | HVAC DIFFUSER; SHADED AREAS INDICATE CLOSED AREAS |
| | RADIANT CEILING PANEL |
| | SPRINKLER HEAD |
| | CABLE TRAY |
| | INDUSTRIAL LIGHT FIXTURE; SHADED AREAS INDICATE EMERGENCY LIGHTING |
| | FLOURESCENT LIGHT FIXTURE; SHADED AREAS INDICATE EMERGENCY LIGHTING |
| | RECESSED LIGHT FIXTURE; SHADED AREAS INDICATE EMERGENCY LIGHTING |
| | FLUORESCENT COVE LIGHT |
| | WIRELESS RECEIVER |
| | SMOKE DETECTOR |
| | EXIT DEVICE |
| | FIRE ALARM RELAY INDIVIDUAL ADDRESSABLE MODULE |
| | FIRE ALARM INDIVIDUAL ADDRESSABLE MODULE |

RCP Key Notes

- (1) RADIANT CEILING; REFER TO HVAC DRAWINGS
- (2) BULKHEAD @ 9'-0" AFF
- (3) OPEN TO STRUCTURE ABOVE; PAINTED
- (4) LIGHT FIXTURE; REFER TO ELECTRICAL DRAWINGS
- (5) HVAC DIFFUSER; REFER TO HVAC DRAWINGS
- (6) WOOD WORKS VECTOR CEILING TILE WITH PRELUDE GRID AND AXIAN KNIFE EDGING TRIM
- (7) WOOD WORKS FLAT PANEL
- (8) STRUCTURE ABOVE, PAINTED
- (9) BULKHEAD
- (10) DRYWALL CEILING
- (11) PROVIDE METAL CLOSURE PANEL; PAINT TO MATCH RADIANT PANEL.
- (12) 1/4" REVEAL; SEE DETAIL 20 ON AS2-101
- (13) EXTERIOR SOFFIT
- (14) CEILING MOUNTED TV BRACKET
- (15) CEILING MOUNTED ACCESS PANEL; PAINT TO MATCH CEILING COLOR
- (16) WALL MOUNTED ACCESS PANEL; PAINT TO MATCH WALL COLOR
- (17) AUTOMATIC WINDOW SHADE
- (18) AUTOMATIC WINDOW SHADE AND BLACKOUT SHADE
- (19) ALIGN BULKHEAD WITH PARTITION

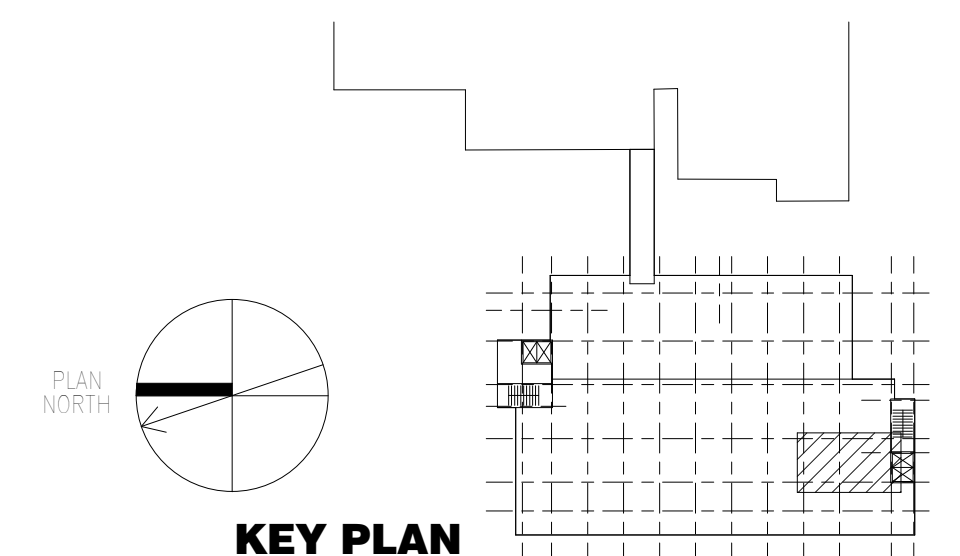

FOR CONSTRUCTION
FULLY SPRINKLERED

	</
--	--	----